


MLH x MLB = Max. 42m²

MLH	Seiltrommel			Torgewicht	F	L
	Art. Nr.	mm	Welle Zoll			
mm				kg	mm	mm
≤ 4800	3108	G ≤ 1370	1 Ø 190.5	≤ 454	270	MLH + G + 170
≤ 4800	3109	G ≤ 3050	1 Ø 234.2	≤ 454	310	MLH + G + 185
≤ 6000	3110	G ≤ 4100	1 Ø 279.4	≤ 500	360	MLH + G + 210
≤ 6000	3111*	G ≤ 4100	1 1/4 Ø 279.4	≤ 726	360	MLH + G + 210
*	1 1/4 Zoll Welle Tür-Oberfläche ≥ 28m ²					

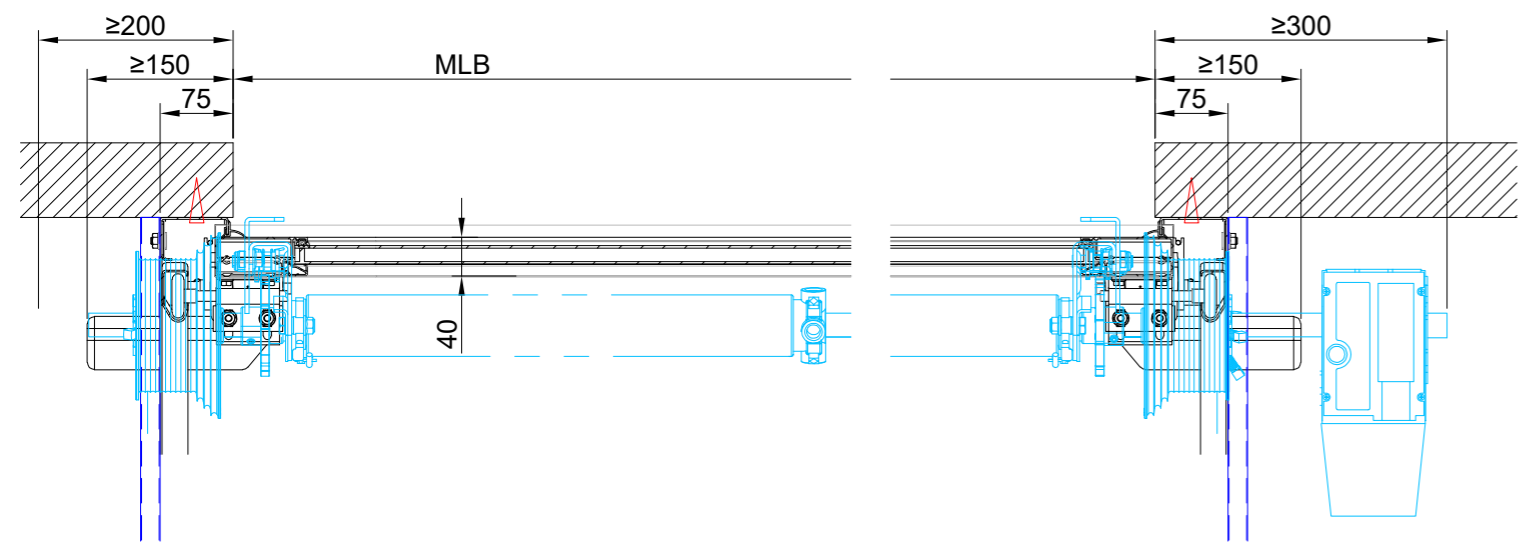

TS Tor & Service AG Sonntal 9313 Muolen, Tel: 071-414 15 20, Fax: 071-414 15 21		Für dieses Dokument behalten wir uns alle Rechte vor. Änderungen vorbehalten!
Objekt:		Auftrag Nr:
Bau- leitung:		Position:
Bezeichnung:	HS FLACH Sektionaltor 40 Hubsystem	Zeichnung: 12.08.2021/ssc