


**MLH x MLB = Max. 25m<sup>2</sup>**

MLH	Seiltrommel				Türgewicht	L
	mm	Art Nr.	mm	Welle Zoll		
≤ 4800	3109	G ≤ 3050	1	Ø 234.2	≤ 454	MLH + G + 185
≤ 6000	3110	G ≤ 4100	1	Ø 279.4	≤ 500	MLH + G + 210
≤ 6000	3111*	G ≤ 4100	1 1/4	Ø 279.4	≤ 500	MLH + G + 210
*	1 1/4 Zoll Welle Tor - Oberfläche ≥ 28m <sup>2</sup>					

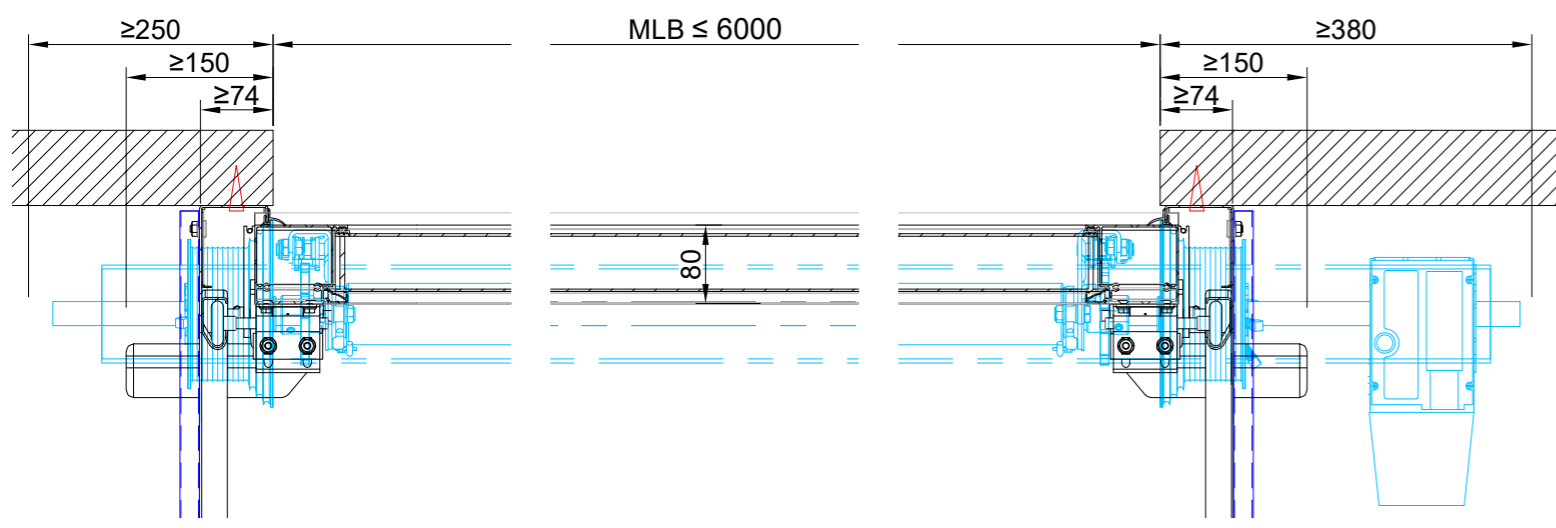

<b>TS Tor &amp; Service AG</b> Sonnental 9313 Muolen, Tel: 071-414 15 20, Fax: 071-414 15 21		Für dieses Dokument behalten wir uns alle Rechte vor. Änderungen vorbehalten!
Objekt:		Auftrag Nr:
Bau- leitung:		Position:
Bezeichnung:	HS HSK Top Sektionaltor 80 Hubsystem	Zeichnung: 12.08.2021/ssc