


MLH x MLB = Max. 36m²

DLH	Seiltrommel		Torgewicht	L	
mm	Art. Nr.	Welle	kg	mm	
≤ 3300	3115	1 Ø 214.0	≤ 386	MLH + 262	
≤ 5500	3116	1 Ø 276.2	≤ 500	MLH + 287	
≤ 5500	3117*	1 1/4 Ø 276.2	≤ 500	MLH + 287	
≤ 6000	3118	1 Ø 341.5	≤ 500	MLH + 325	
≤ 6000	3119*	1 1/4 Ø 341.5	≤ 500	MLH + 325	
*	1 1/4 Zoll Welle Tür Oberfläche ≥ 28m ²				
-	Rohr / Welle - Länge = Tageslichtbreite + 600				

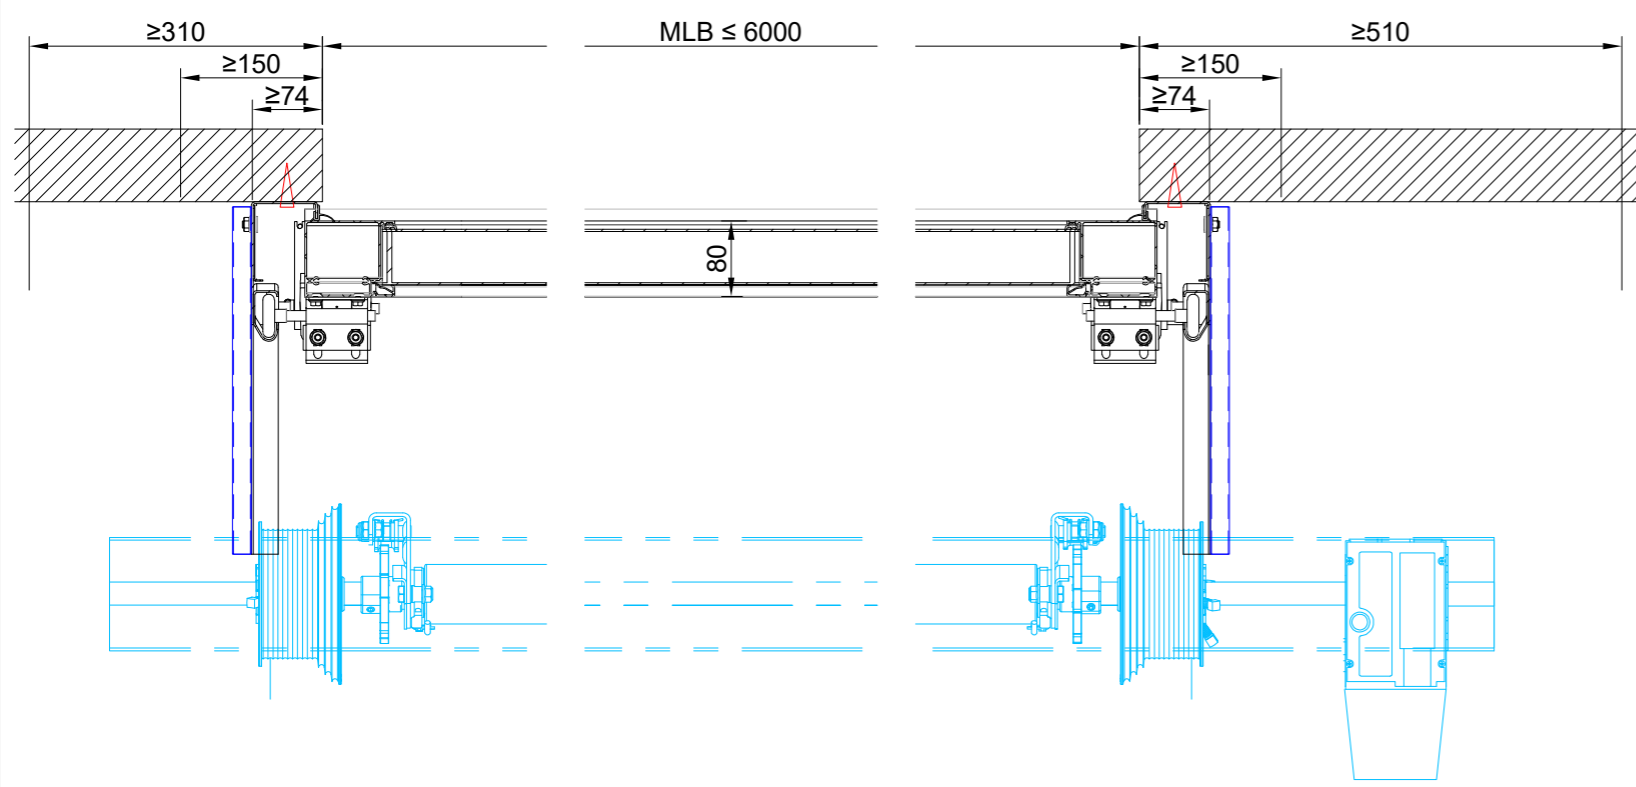

TS Tor & Service AG Sonnental 9313 Muolen, Tel: 071-414 15 20, Fax: 071-414 15 21		Für dieses Dokument behalten wir uns alle Rechte vor. Änderungen vorbehalten!
Objekt:		Auftrag Nr:
Bau- leitung:		Position:
Bezeichnung:	VS VSK Sektionaltor 80 Vertikalsystem	Zeichnung: 12.08.2021/ssc