


MLH x MLB = Max. 36m²

DLH	Seiltrommel		Torgewicht	L	
		Welle			
mm	Art. Nr.	Zoll	mm	kg	
≤ 3300	3115	1	Ø 214.0	≤ 386	
≤ 5500	3116	1	Ø 276.2	≤ 500	
≤ 5500	3117*	1 1/4	Ø 276.2	≤ 500	
≤ 6000	3118	1	Ø 341.5	≤ 500	
≤ 6000	3119*	1 1/4	Ø 341.5	≤ 500	
*	1 1/4 Zoll Welle Tür Oberfläche ≥ 28m ²				
-	Rohr / Welle - Länge = Tageslichtbreite + 600				

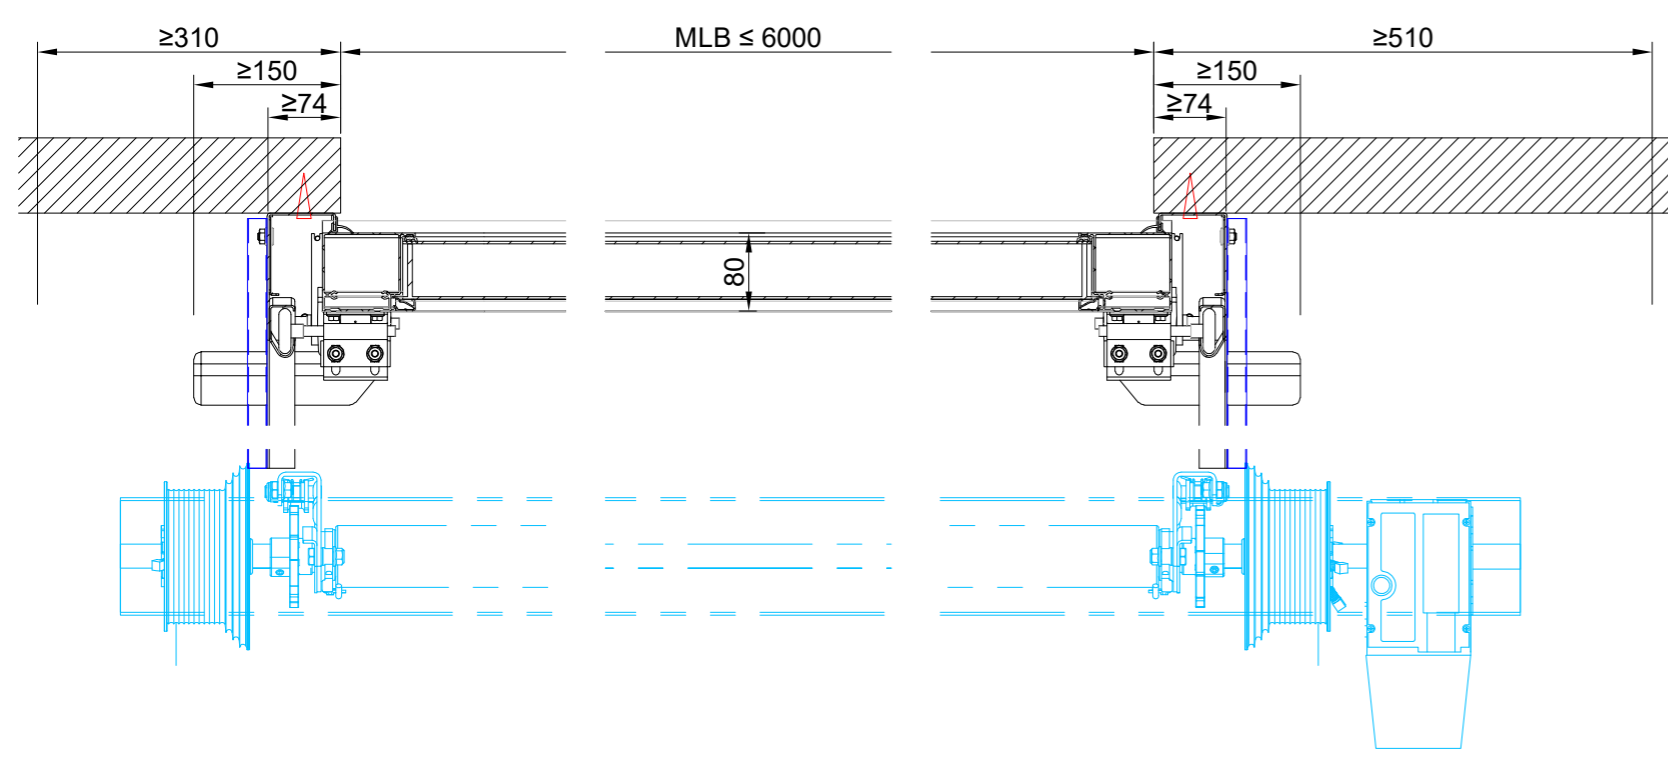

TS Tor & Service AG		Für dieses Dokument behalten wir uns alle Rechte vor. Änderungen vorbehalten!
Sonnental 9313 Muolen, Tel: 071-414 15 20, Fax: 071-414 15 21		
Objekt:		Auftrag Nr:
Bau- leitung:		Position:
Bezeichnung:	VS VSK Aussen Sektionaltor 80 Vertikalsystem	Zeichnung: 12.08.2021/ssc