
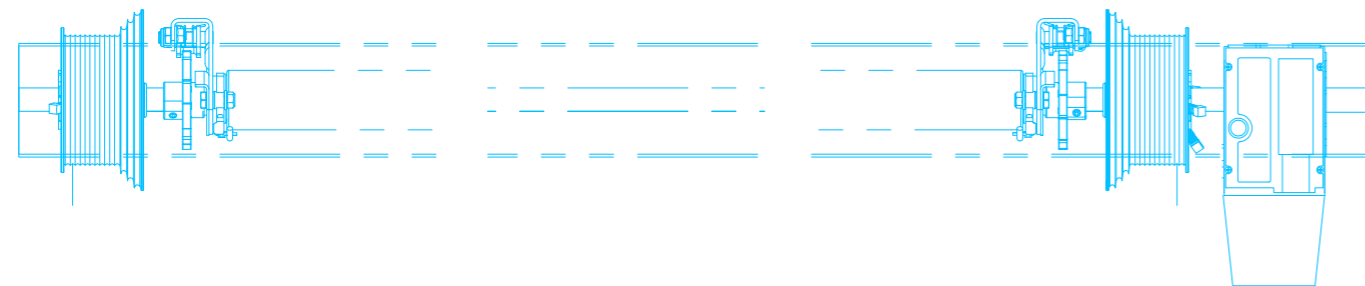


MLH x MLB = Max. 36m²

DLH	Seiltrommel		Torgewicht	L
		Welle		
mm	Art. Nr.	Zoll	mm	kg
≤ 3300	3115	1	Ø 214.0	≤ 386
≤ 5500	3116	1	Ø 276.2	≤ 500
≤ 5500	3117*	1 1/4	Ø 276.2	≤ 500
≤ 6000	3118	1	Ø 341.5	≤ 500
≤ 6000	3119*	1 1/4	Ø 341.5	≤ 500
*	1 1/4 Zoll Welle Tür Oberfläche ≥ 28m ²			
-	Rohr / Welle - Länge = Tageslichtbreite + 600			

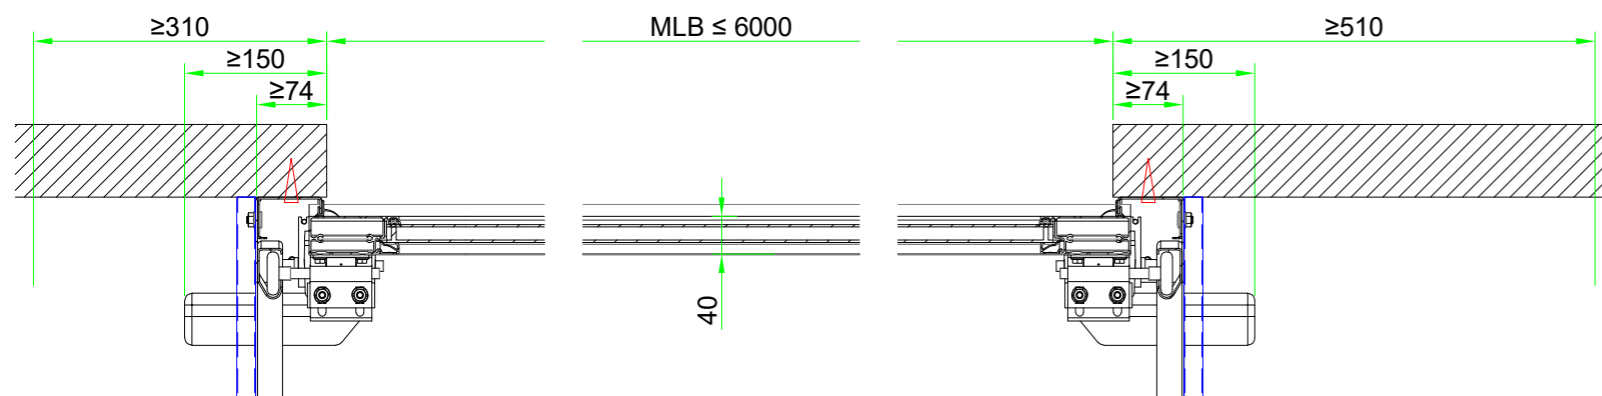

TS Tor & Service AG

Sonnental 9313 Muolen, Tel: 071-414 15 20, Fax: 071-414 15 21

Objekt:

Bau-
leitung:

Bezeichnung: VS VSK Aussen
Sektionator 40 Vertikalsystem

Für dieses Dokument behalten
wir uns alle Rechte vor.
Änderungen vorbehalten!

Auftrag Nr:

Position:

Zeichnung:
23.07.2024/ssc